

# Рис. 1



Д (1:25) (1)

Е (1:25) (1)

Ж (1:25) (1)

И (1:25) (1)

АС-1.0-ПБА1010ГТ

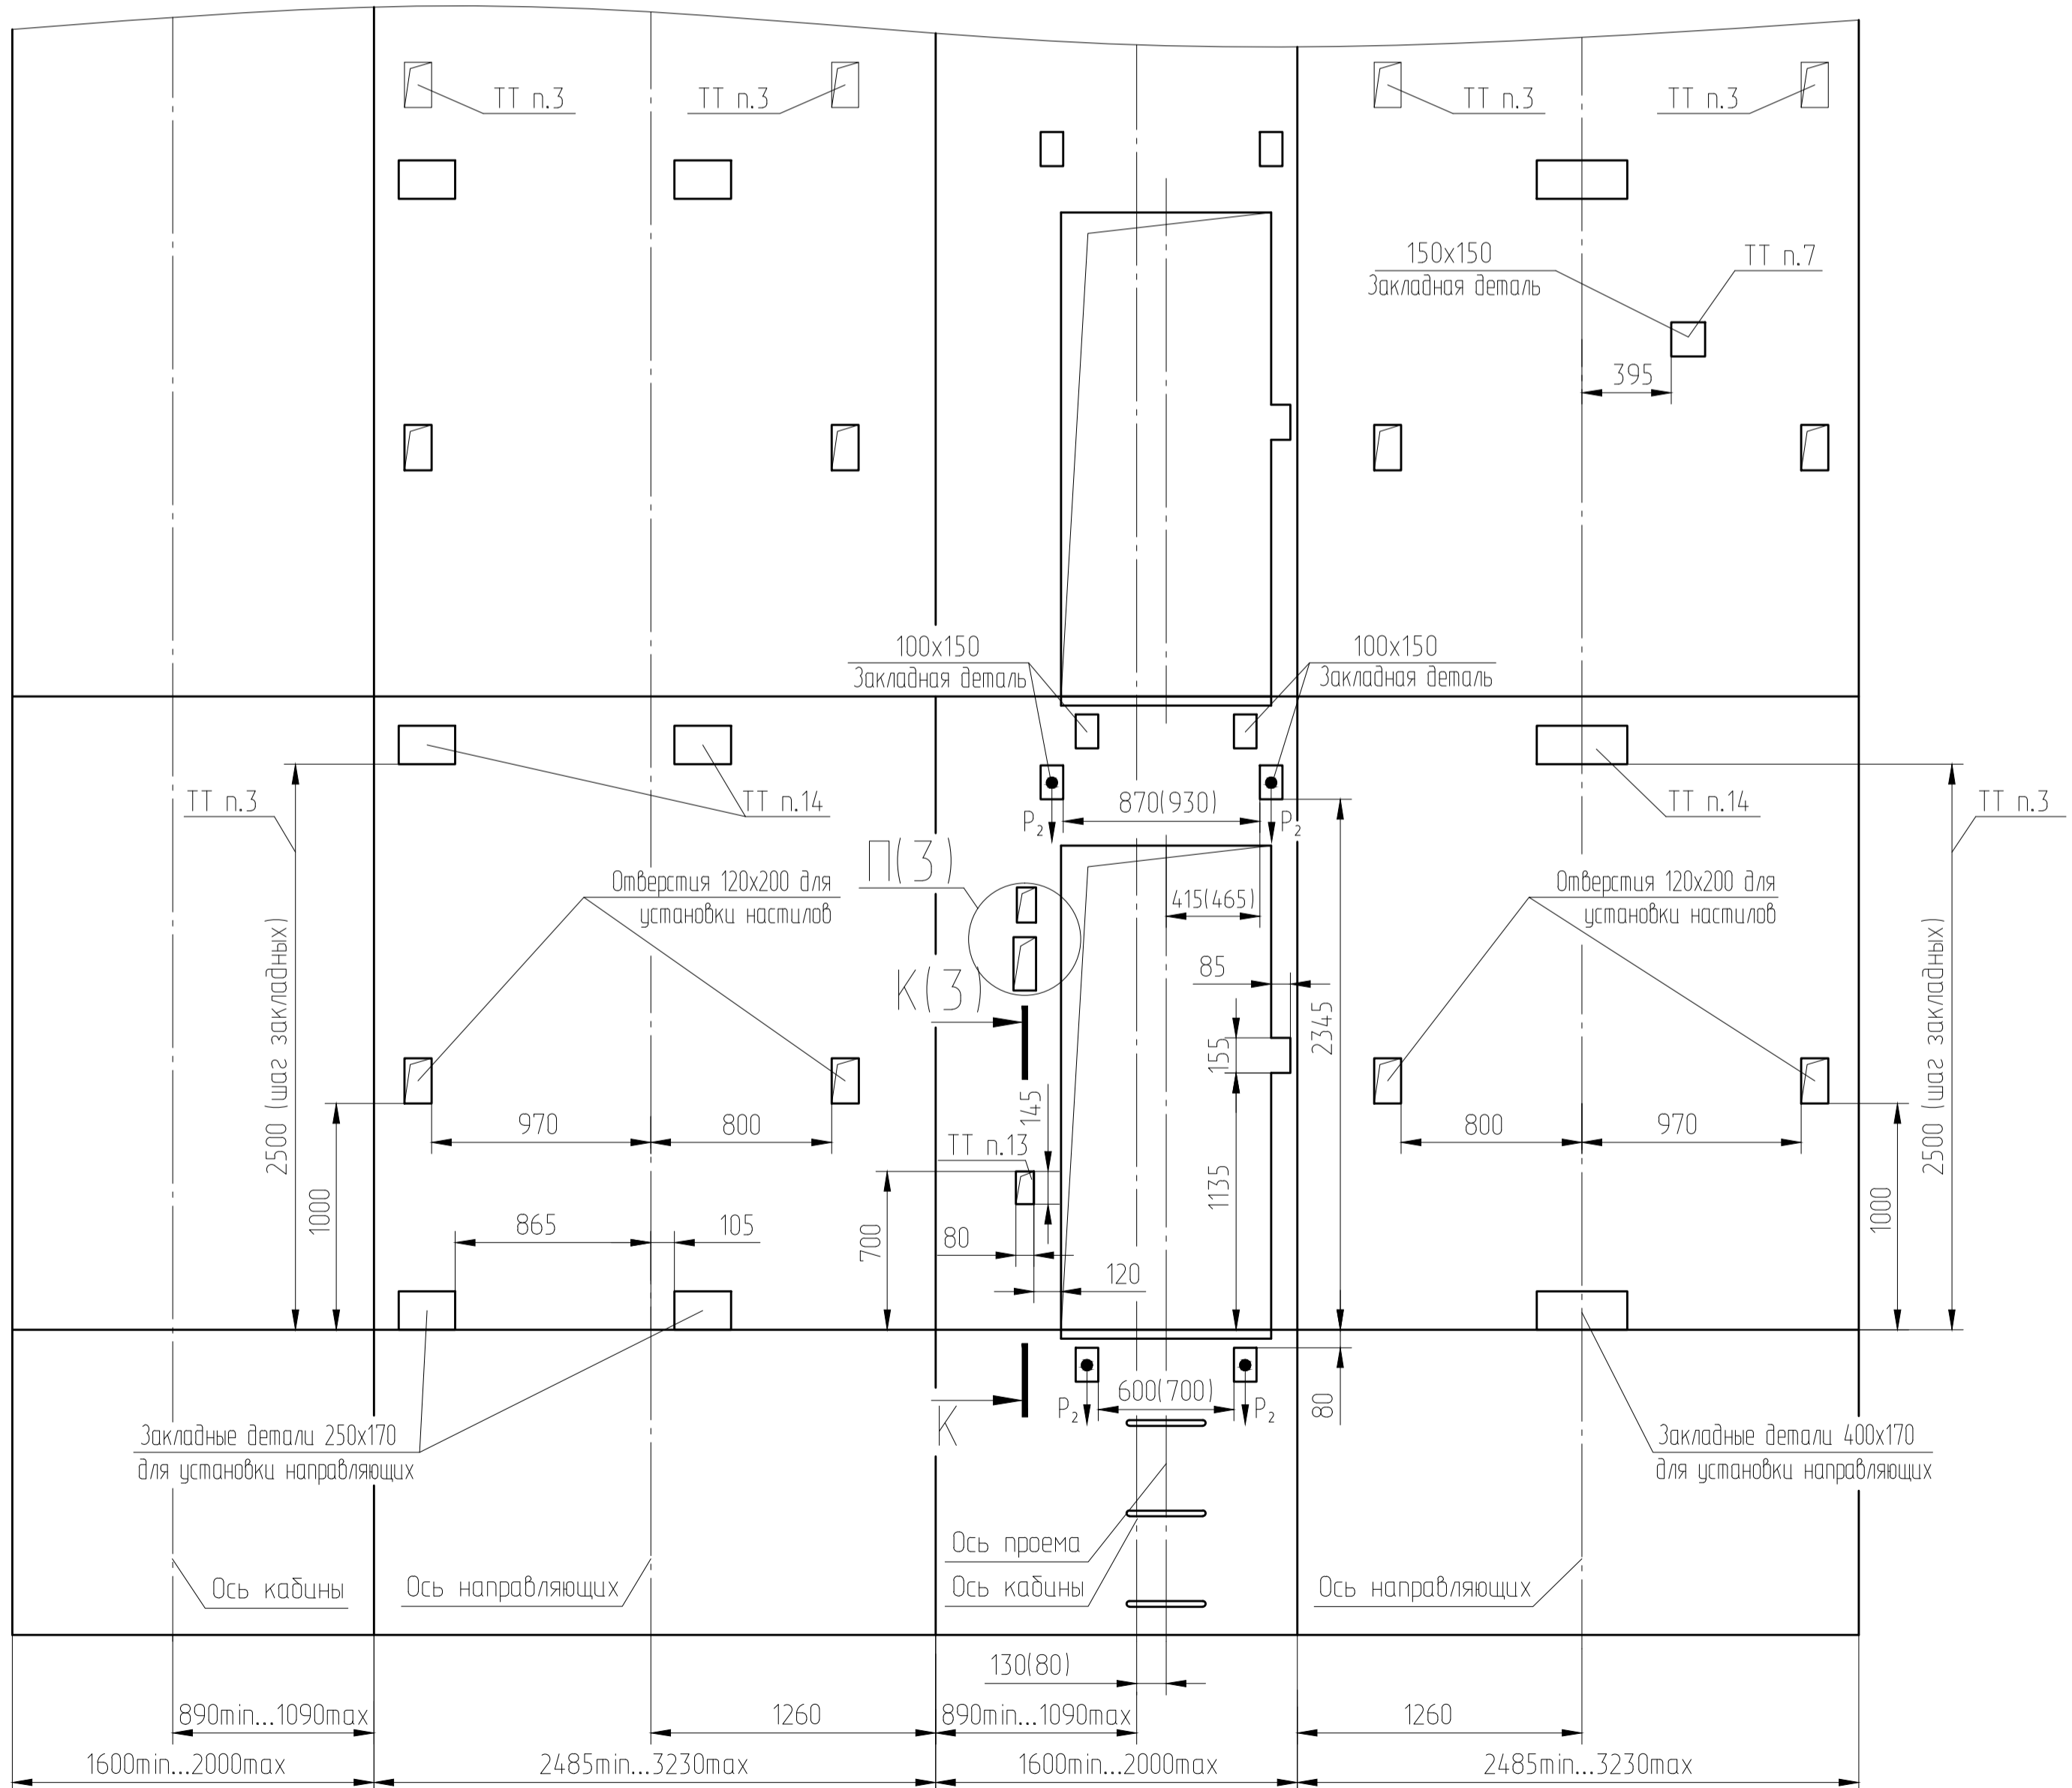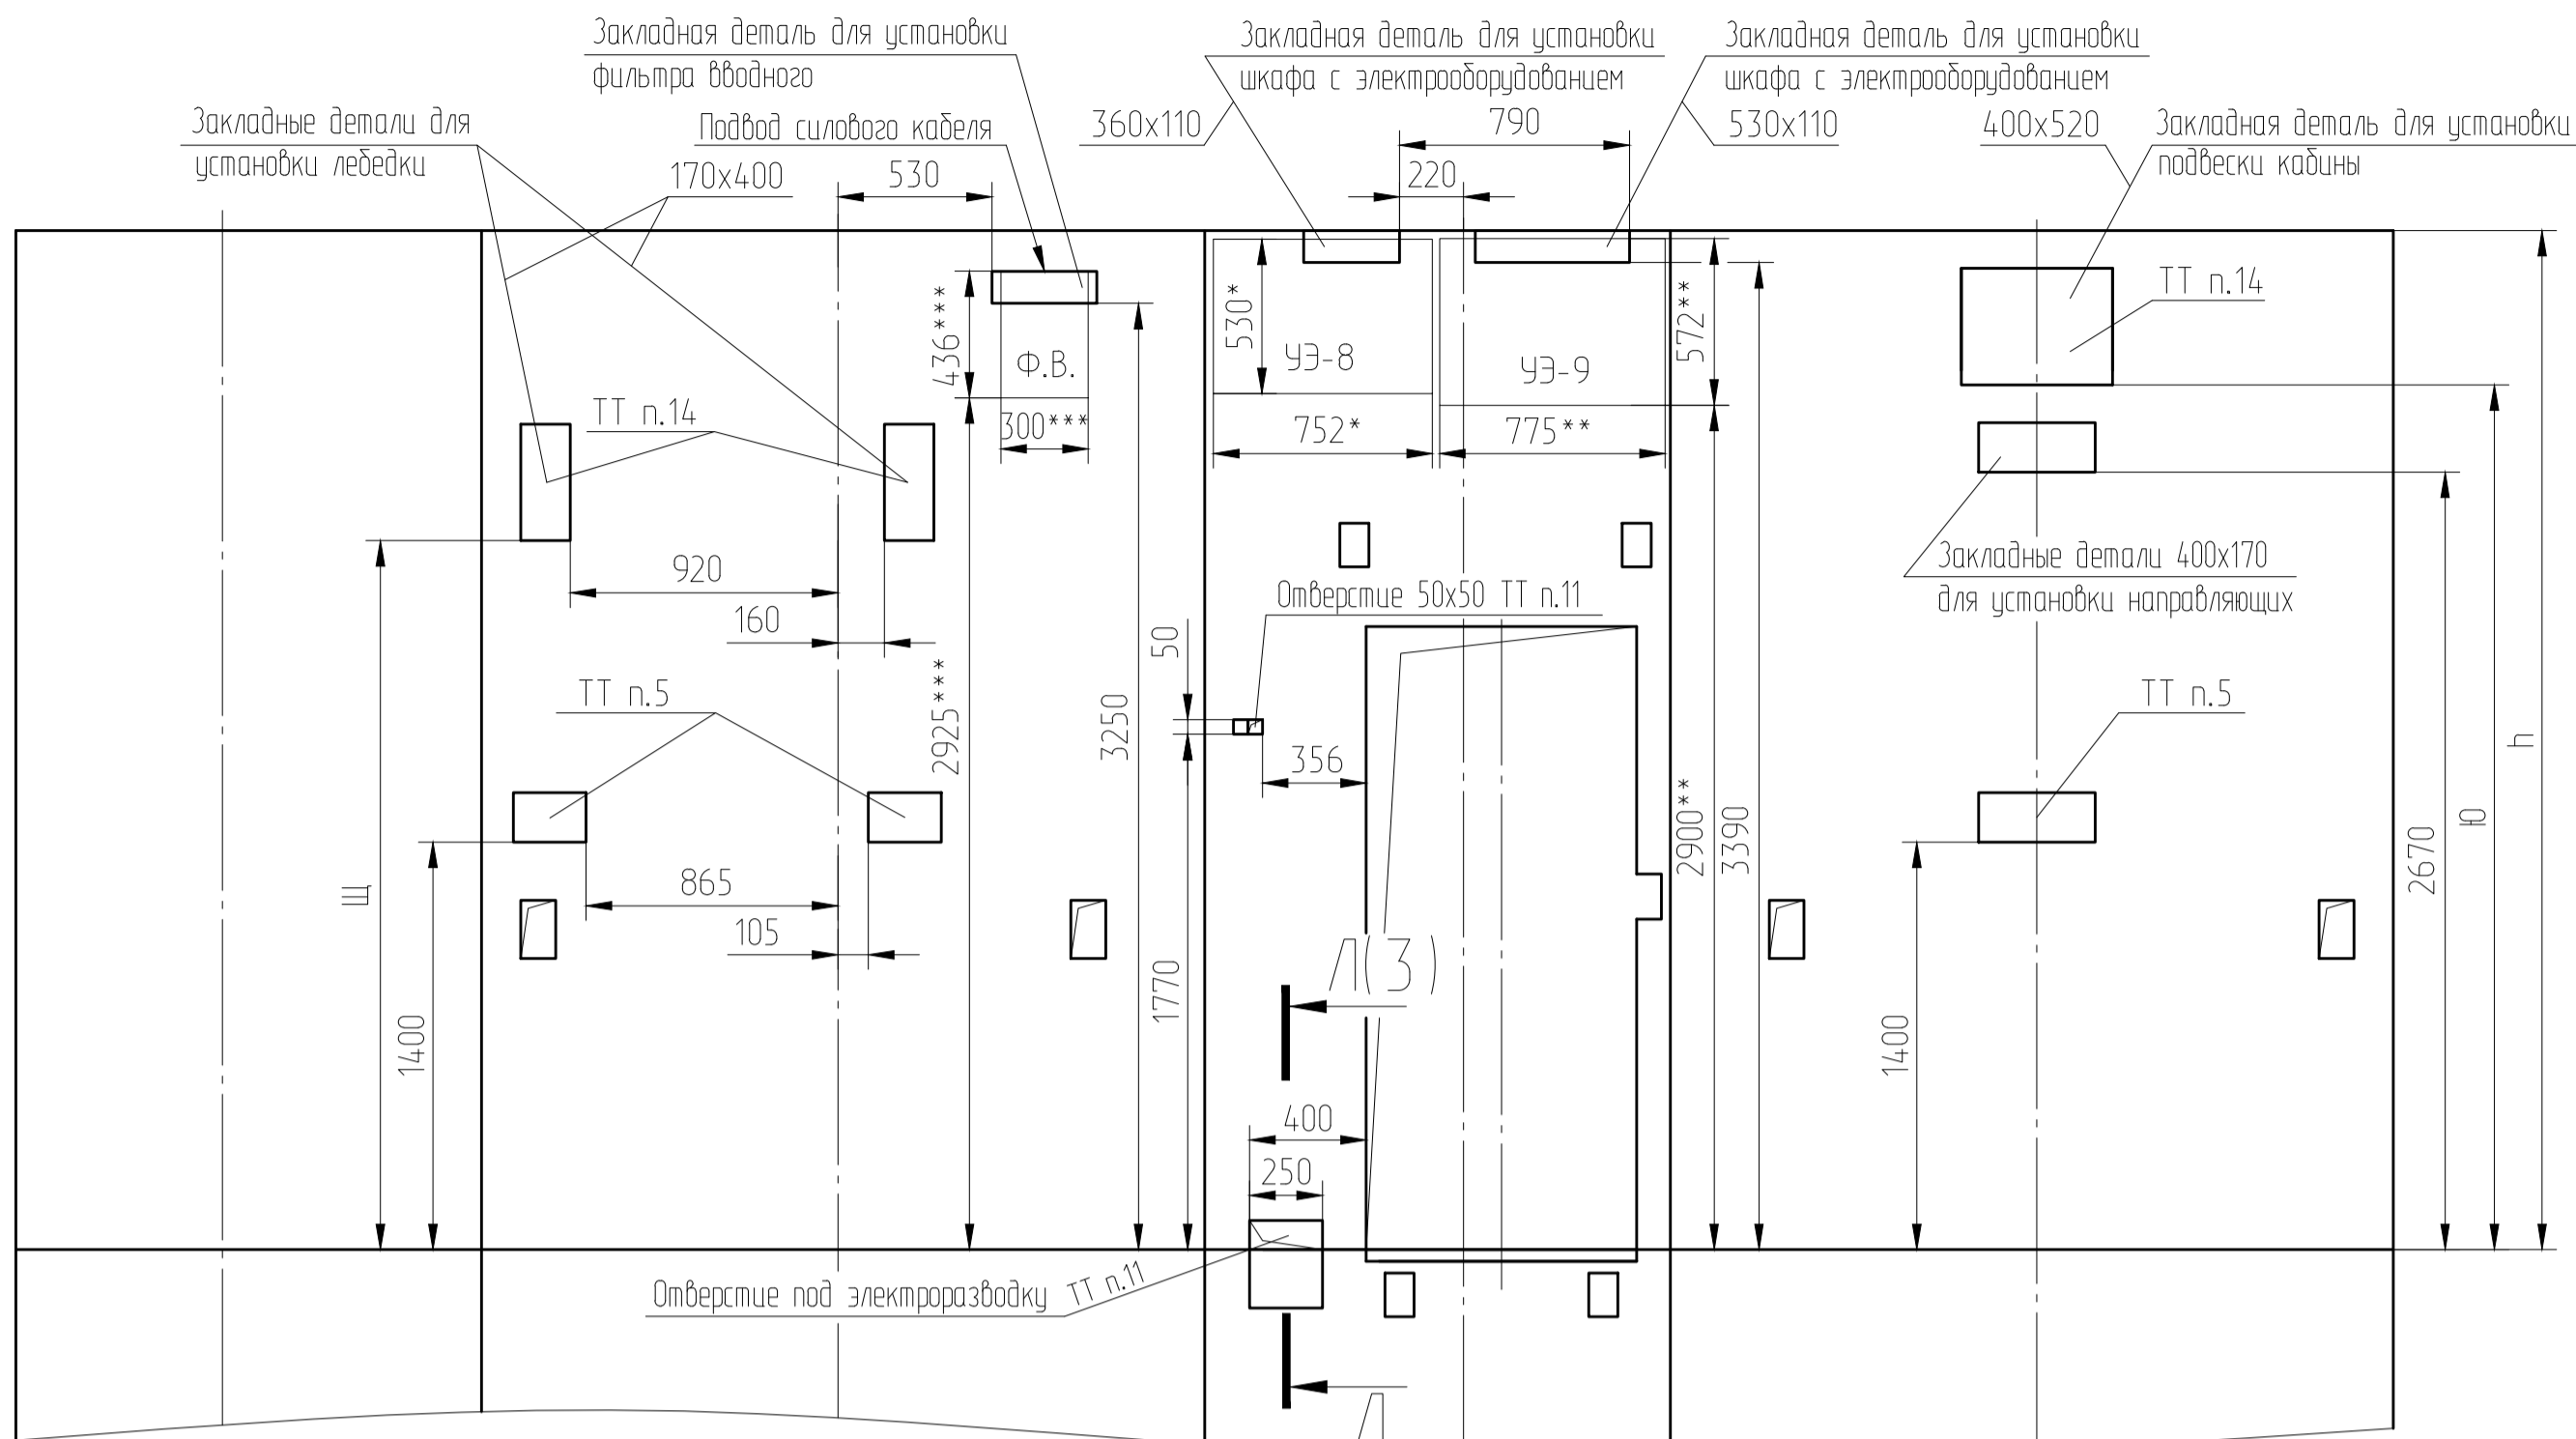

Изм.	Лист	№ докум.	Подп.	Дата