

Рис. 2



Д₁ (1:25) (3)

Е₁ (1:25) (3)

Ж₁ (1:25) (3)

И₁ (1:25) (3)

АС-1.0-ПБА 1010ШТ

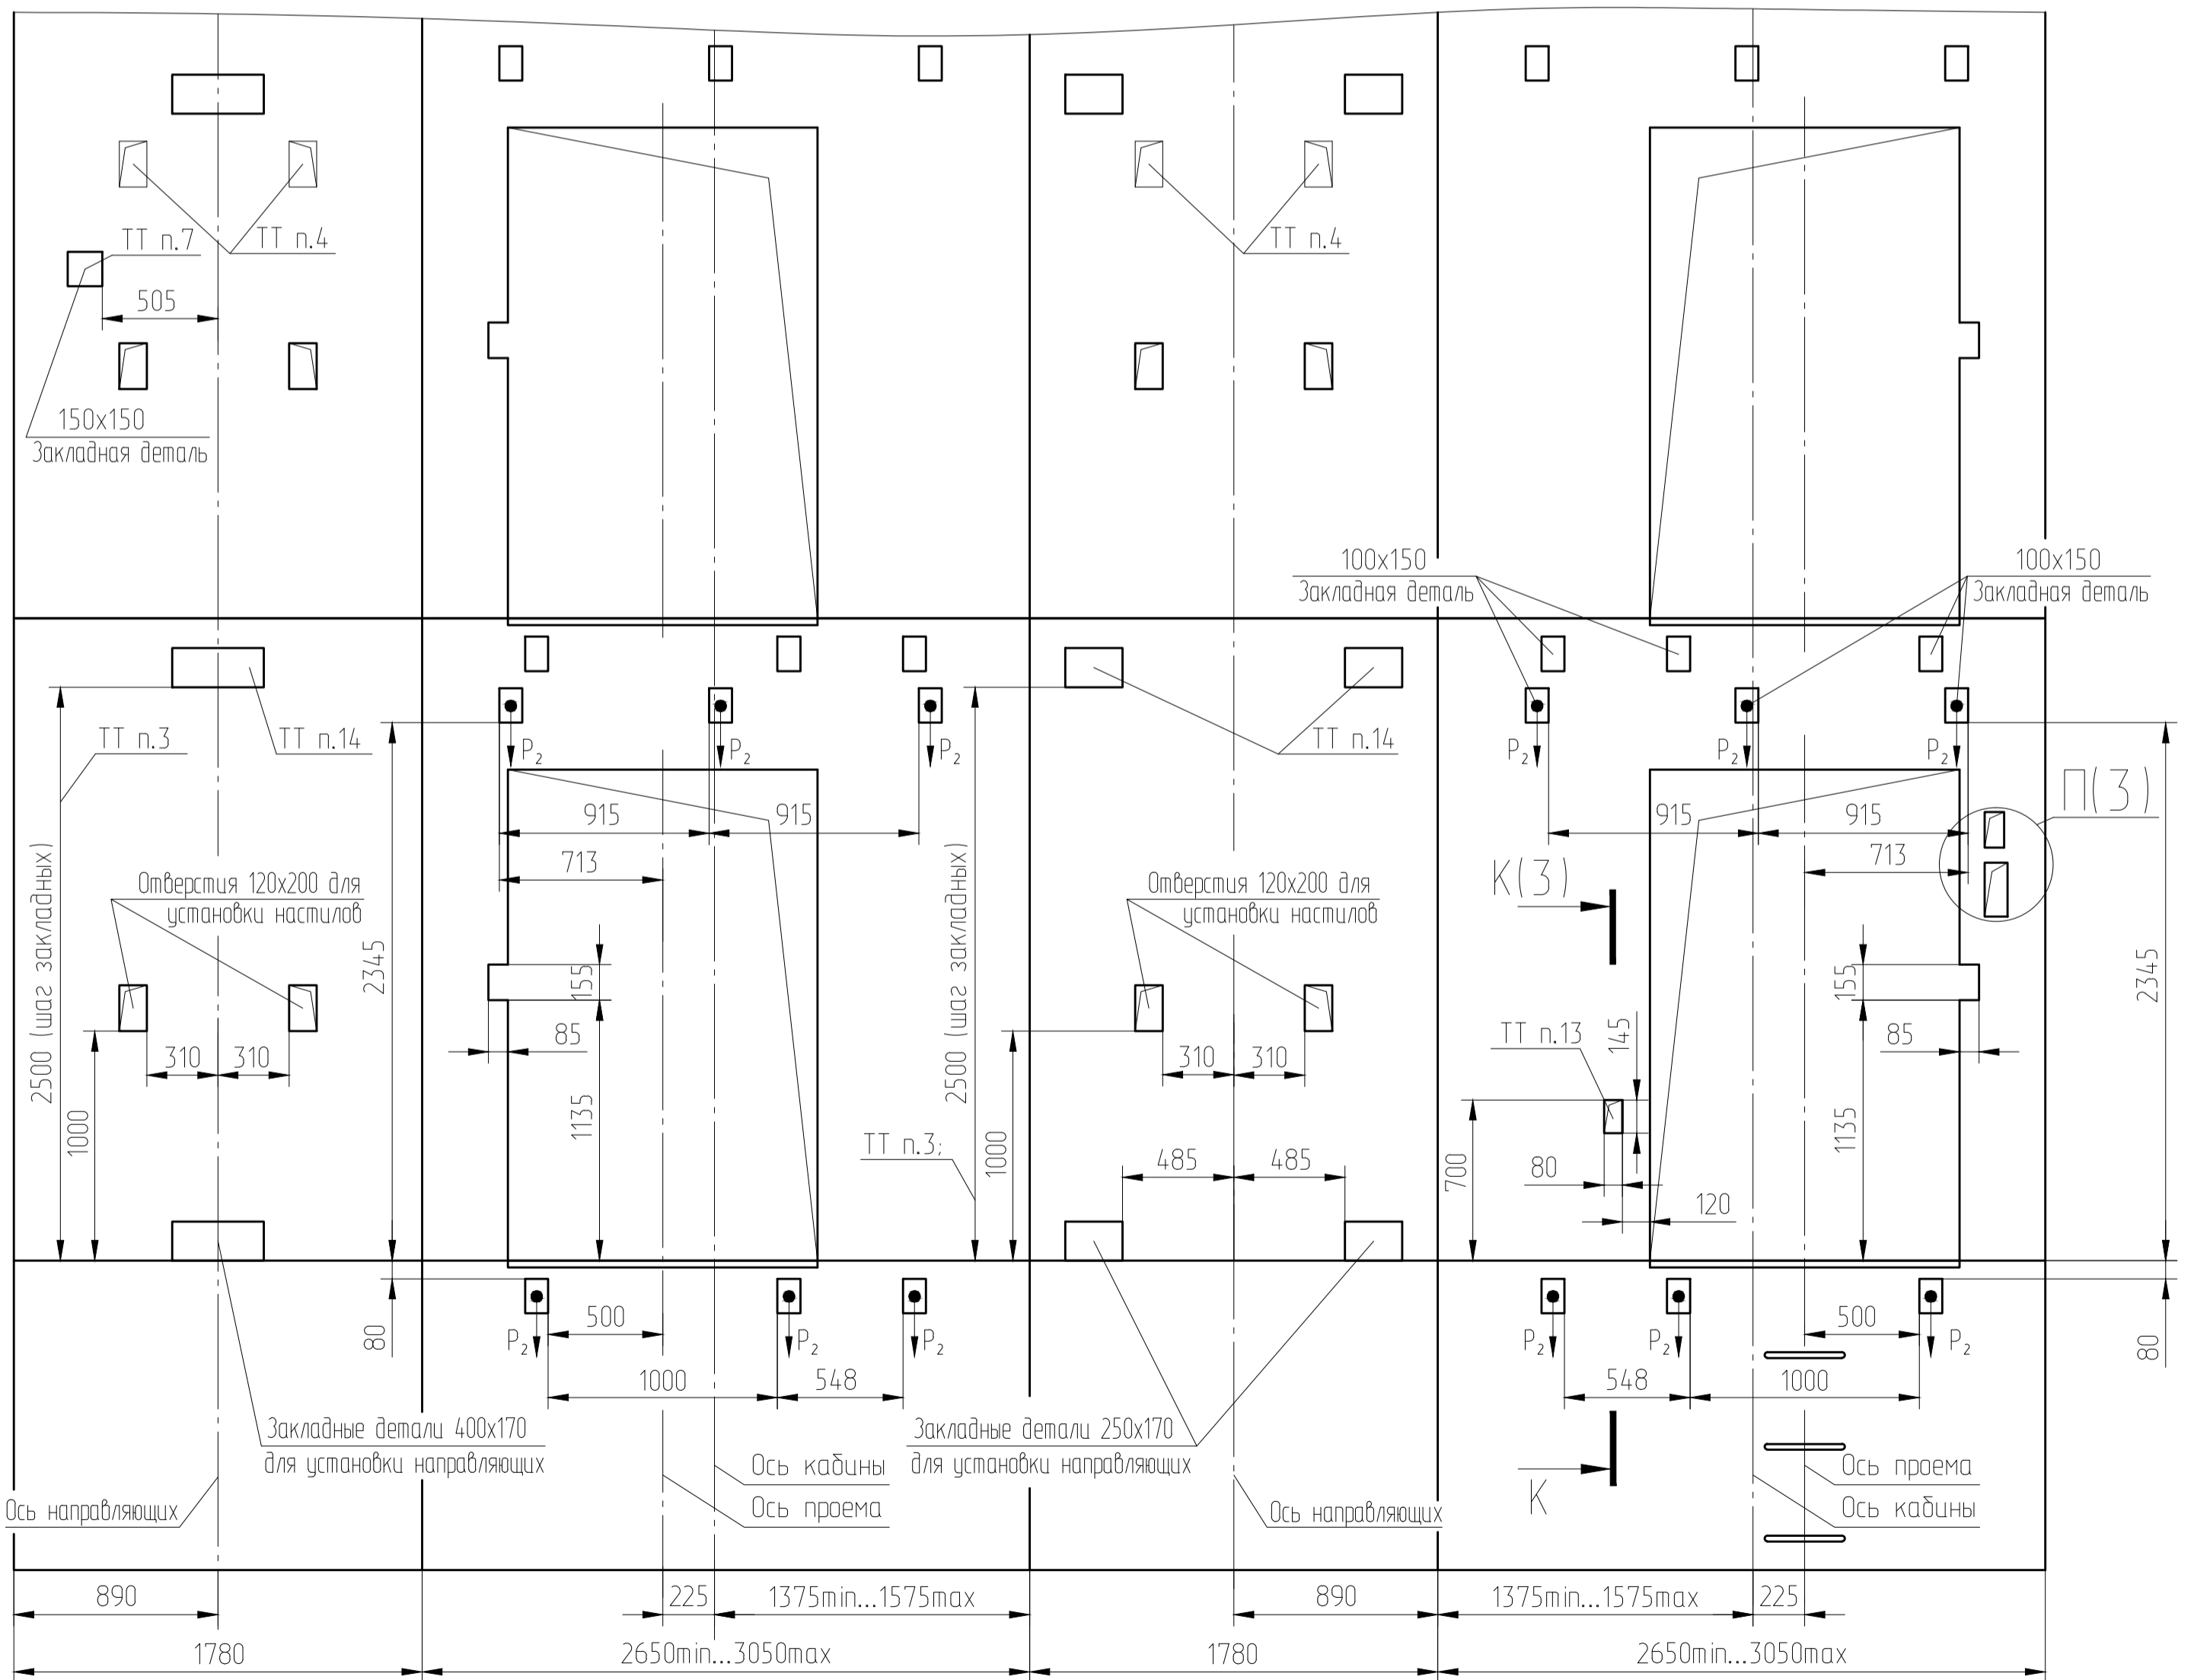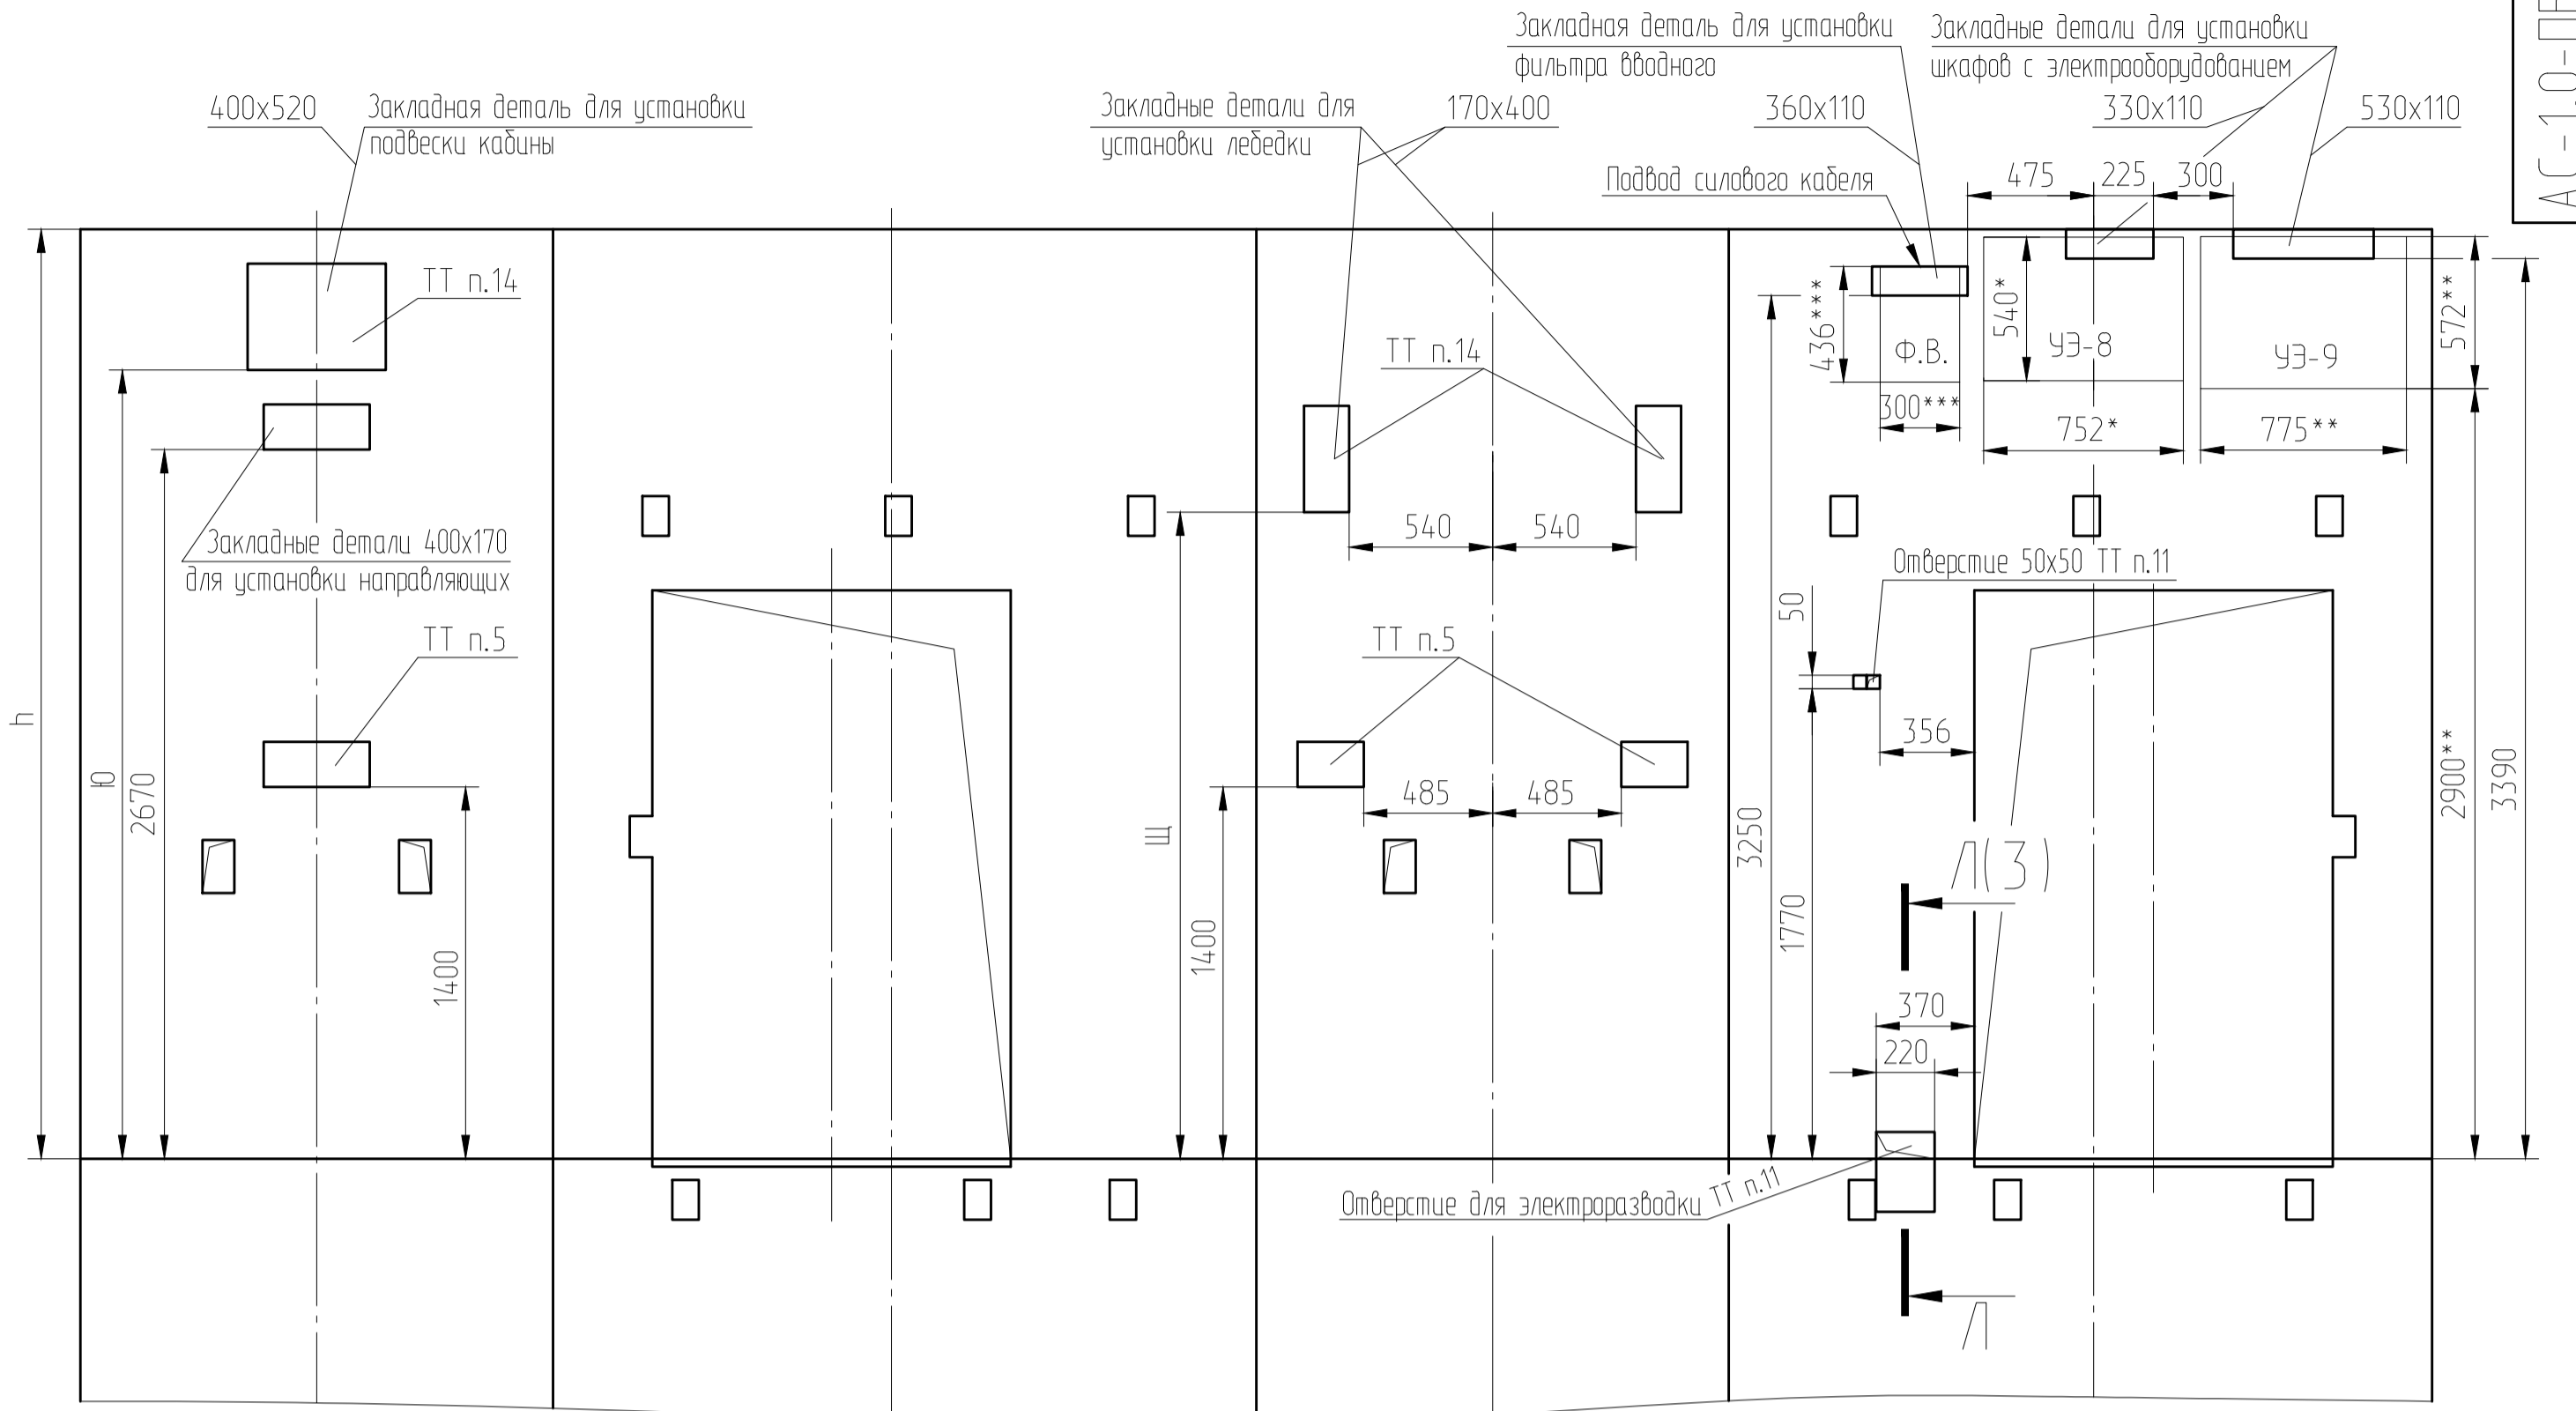

Изм.	Лист	№ докум.	Подп.	Дата